

LIVING ROOM
5585 x 3030
(18'-4" x 9'-11")

WC
860 x 1755
(2'-10" x 5'-9")

Fridge

KITCHEN
2440 x 2395
(8'-0" x 7'-10")

Stove

DOWN TO
BASEMENT

UP TO
SECOND FLOOR

FOYER
1475 x 1540
(4'-10" x 5'-0")

DINING ROOM
3175 x 2780
(10'-5" x 9'-2")



TREVOR P. GARWOOD-JONES ARCHITECTS INC.
185 YOUNG STREET, HAMILTON, ONTARIO L8N 1V9
TEL (416) 528 0488 FAX (416) 523 7600

All drawings, specifications, and related documents are the copyright property of the architect and must be returned upon request. Reproduction of drawings, specifications, and related documents in whole or in part is strictly forbidden without the architect's written permission.

PROJECT NAME

Greenvale
Co-operative
Homes

PROJECT NUMBER

91-117

SCALE

1 : 50

DRAWING TITLE

3 Bedroom Unit
Ground Floor

DRWNL

GC

CHKD.

GC


DATE

26
May
1993

DRAWING NUMBER

1

FLOY DATE

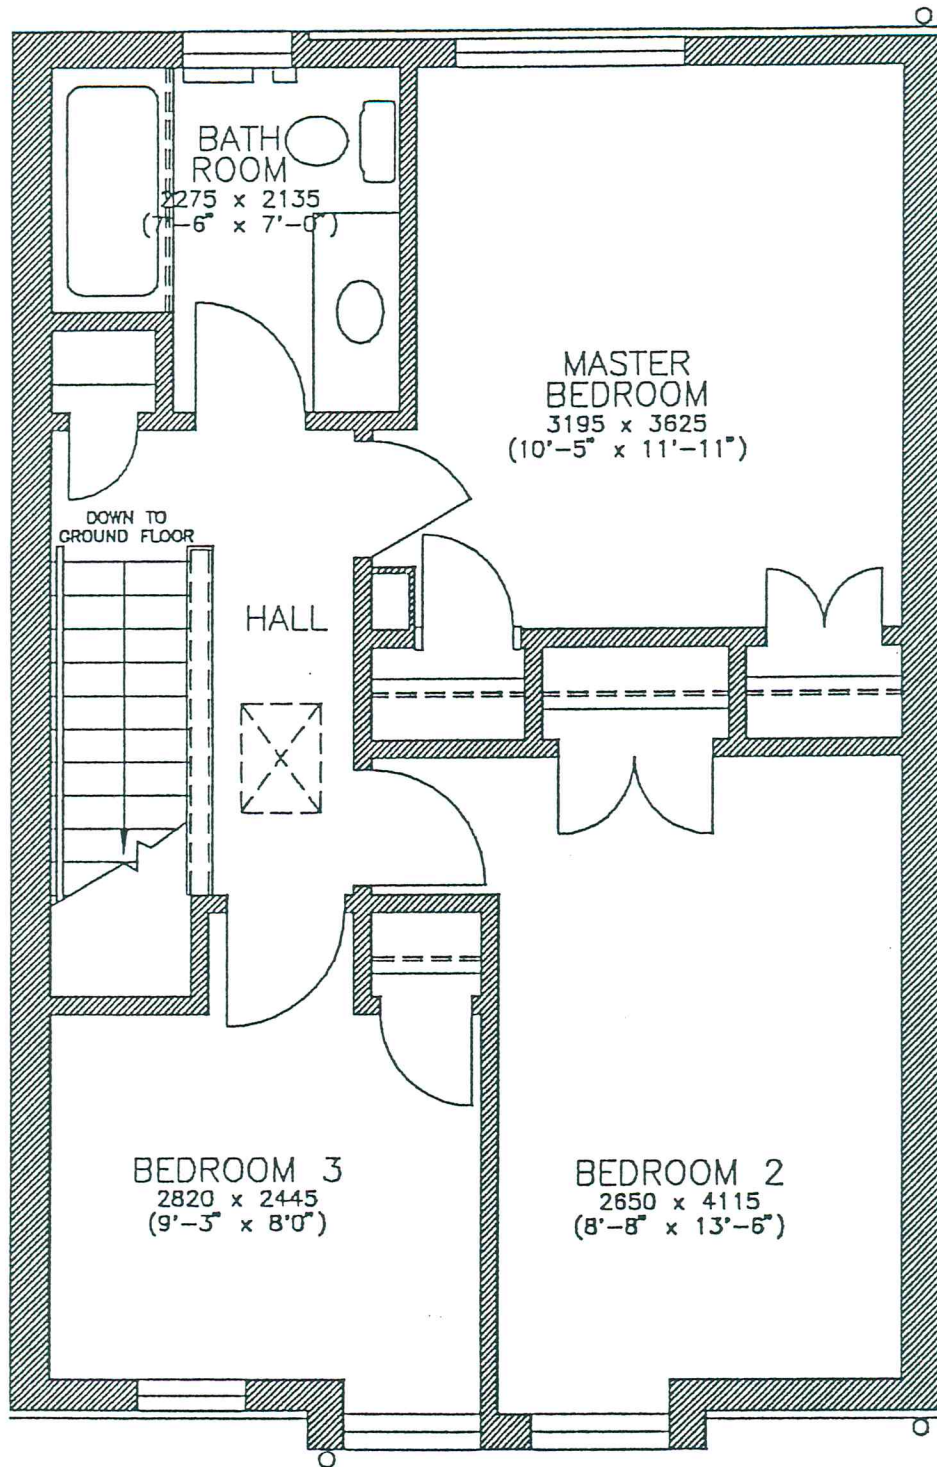

TREVOR P. GARWOOD-JONES ARCHITECTS INC.
185 YOUNG STREET, HAMILTON, ONTARIO L8N 1V9
TEL (416) 528 0488 FAX (416) 523 7800

All drawings, specifications, and related documents are the copyright property of the architect and must be returned upon request. Reproduction of drawings, specifications, and related documents in whole or in part is strictly forbidden without the architect's written permission.

PROJECT NAME
Greenvale
Co-operative
Homes

DRAWING TITLE
3 Bedroom Unit
Second Floor

PROJECT NUMBER
91-117

SCALE
1 : 50

DRWN. GC	CH-CKD. GC	DATE 26 May 1993
-------------	---------------	---------------------------

DRAWING NUMBER
2

PLAT DATE