

TREVOR P. GARWOOD-JONES ARCHITECTS INC.
 185 YOUNG STREET, HAMILTON, ONTARIO L8N 1V9
 TEL (416) 528 0485 FAX (416) 523 7800

All drawings, specifications, and related documents are the copyright property of the architect and must be returned upon request. Reproduction of drawings, specifications, and related documents in whole or in part is strictly forbidden without the architect's written permission.

PROJECT NAME
 Greenvale
 Co-operative
 Homes

DRAWING TITLE
 4 Bedroom Unit
 Ground Floor

PROJECT NUMBER
 91-117


SCALE
 1 : 50

DRWN.
 GC

CHKD.
 GC

DATE
 26
 May
 1993

DRAWING NUMBER
 1
 PLOT DATE

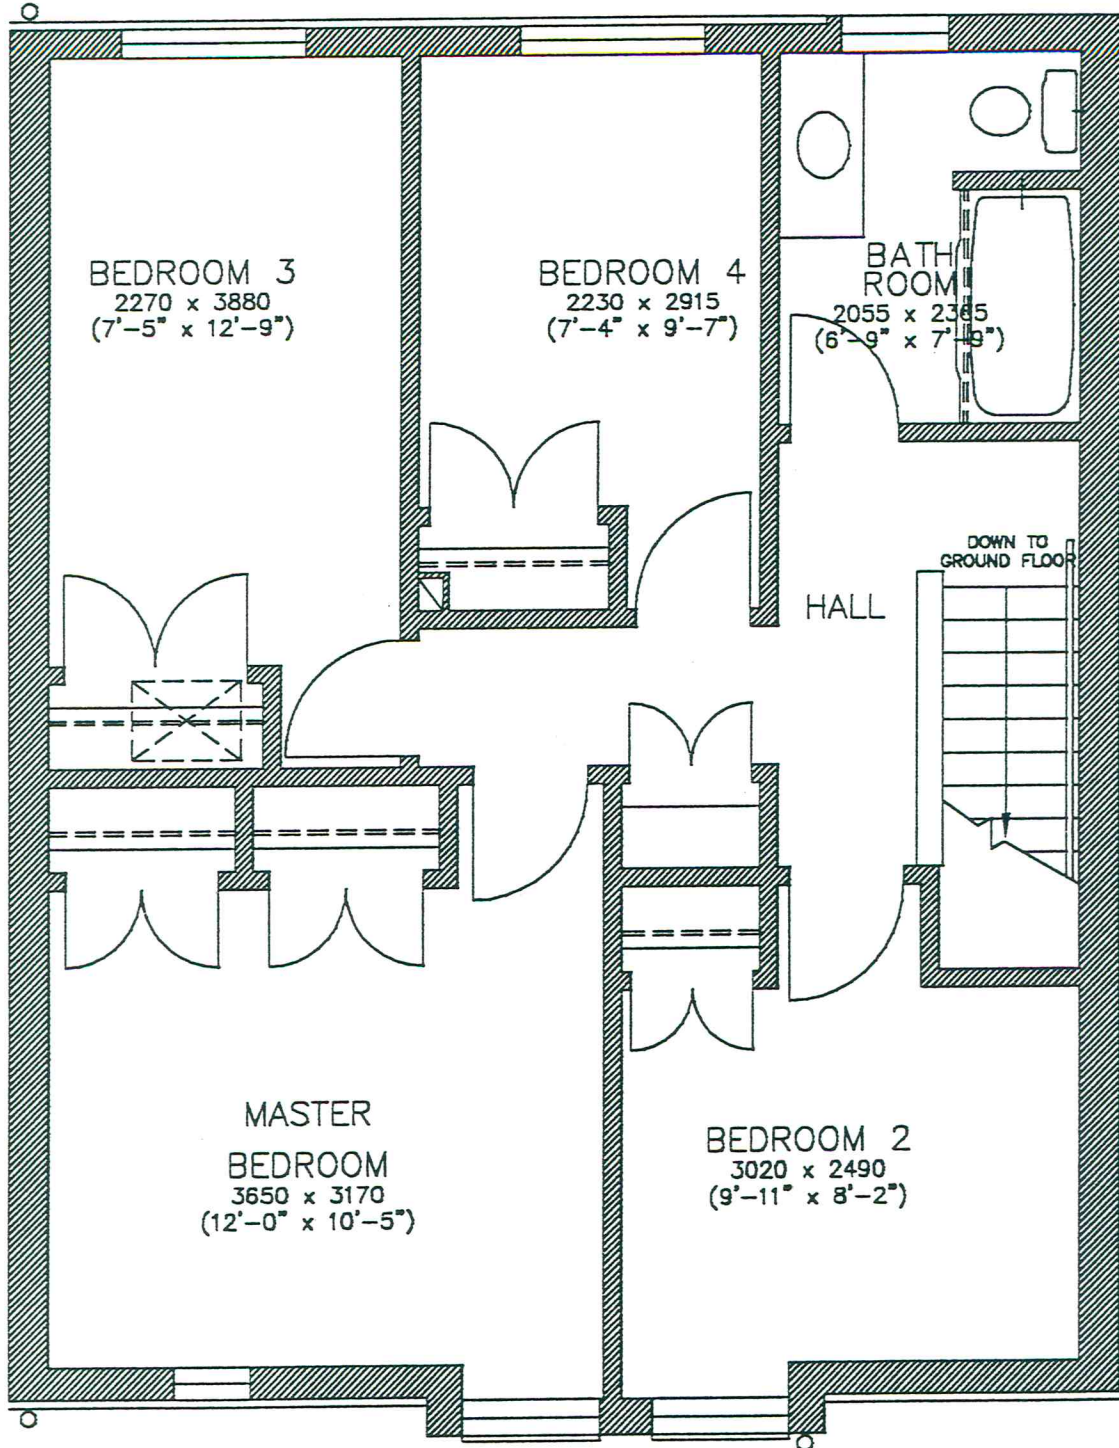

TREVOR P. GARWOOD-JONES ARCHITECTS INC.
 185 YOUNG STREET, HAMILTON, ONTARIO L8N 1V9
 TEL (416) 525 0458 FAX (416) 523 7600

All drawings, specifications, and related documents are the copyright property of the architect and must be returned upon request. Reproduction of drawings, specifications, and related documents in whole or in part is strictly forbidden without the architect's written permission.

PROJECT NAME

Greenvale
 Co-operative
 Homes

DRAWING TITLE

4 Bedroom Unit
 Second Floor

PROJECT NUMBER

91-117

SCALE

1 : 50

DRAWN

GC

CHECKED

GC

DATE

26
 May
 1993

DRAWING NUMBER

2

PLOT DATE